


GROUND FLOOR PLAN  
AS PROPOSED (1:100)

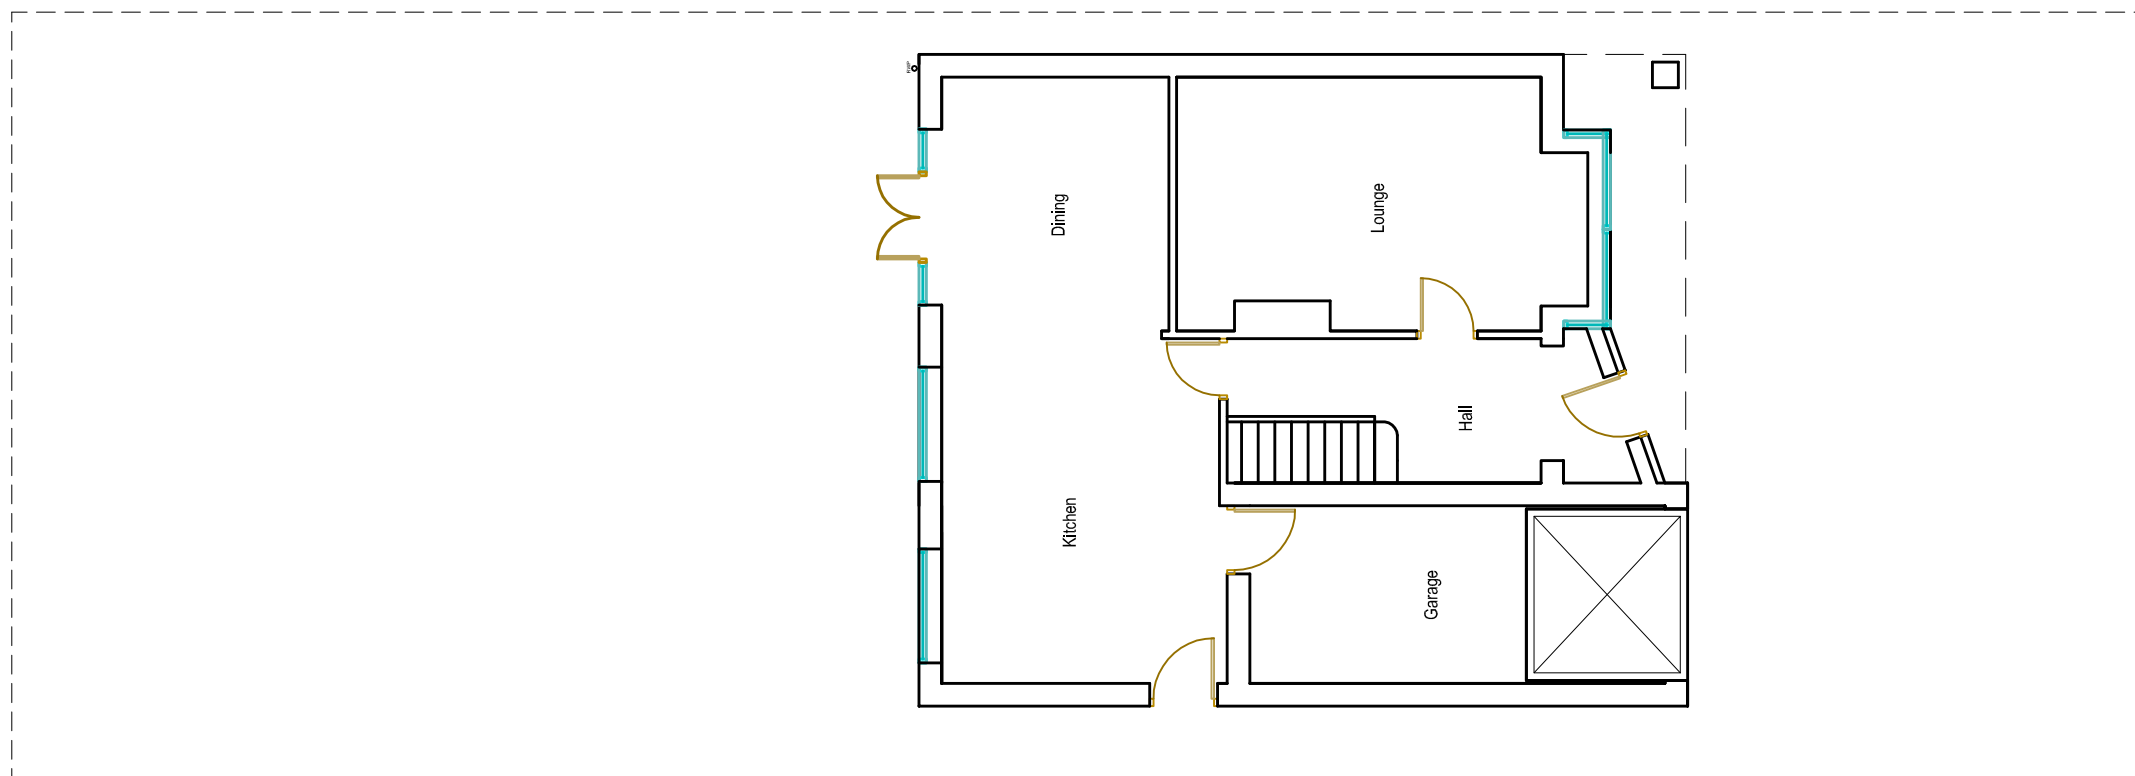

GROUND FLOOR PLAN  
AS EXISTING (1:100)

**CONSERVATORY  
PLANS ONLINE**  
*Architectural Services*

CLIENT: Mr O' Brien      PROJECT: Proposed Conservatory  
ADDRESS: Sample Village Town      PURPOSE: Planning Permission  
DATE: Feb 2007

A3 Plot      1/100 Scale  
0      1000mm