
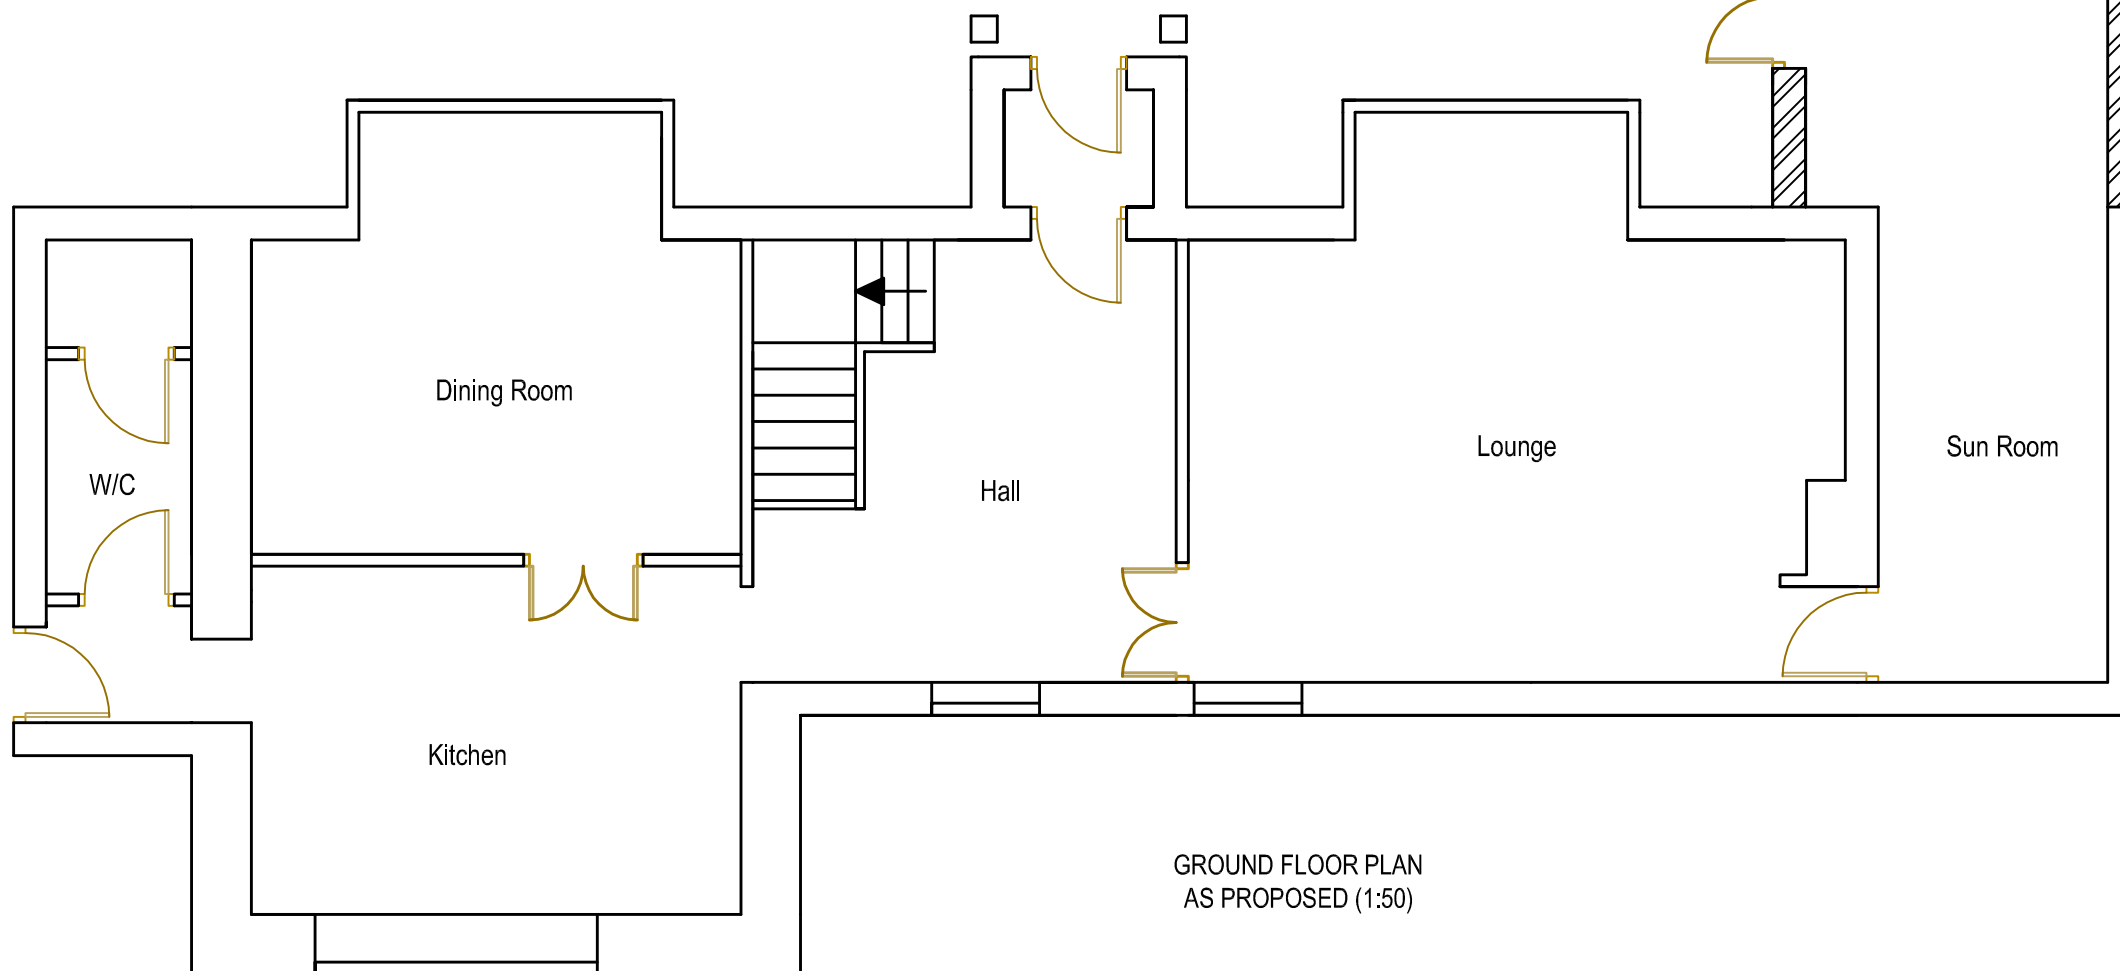


PLAN VIEW (1:500)

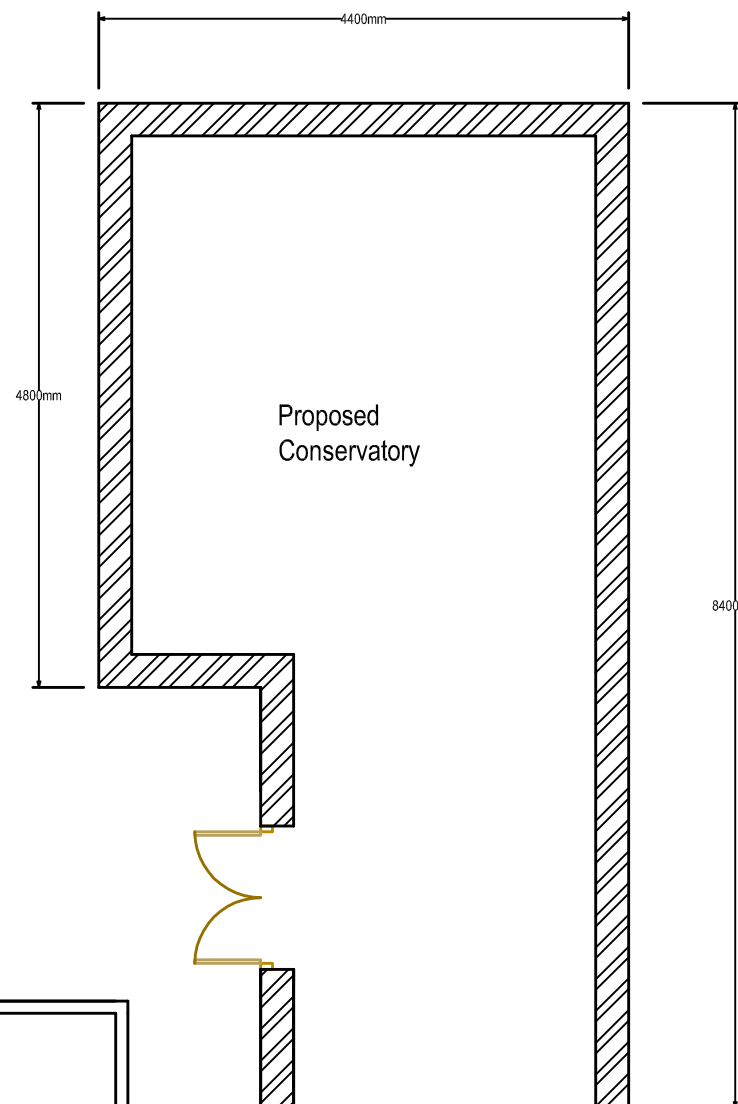

GROUND FLOOR PLAN
AS PROPOSED (1:50)

**CONSERVATORY
PLANS ONLINE**
Architectural Services

CLIENT:
Mr Whitt
ADDRESS:
Sample
Village
Town
DATE:
May 2006

PROJECT:
Proposed Conservatory
PURPOSE:
Planning Permission

A3 Plot 1/100 Scale
0 100mm